




ALMARYAH

VISTA



LIVE, WORK, AND PLAY

UNIT FLOOR PLANS




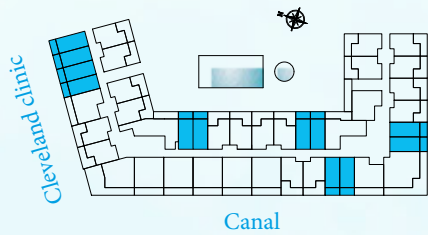


STUDIO PLAN	
01 BEDROOM	3.4 x 4.0 m2
02 BATHROOM	1.6 x 2.7 m2
03 KITCHEN	3.0 x 1.7 m2
04 BALCONY	VARIABLE

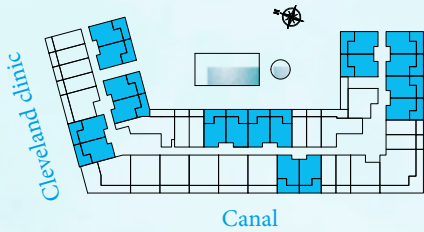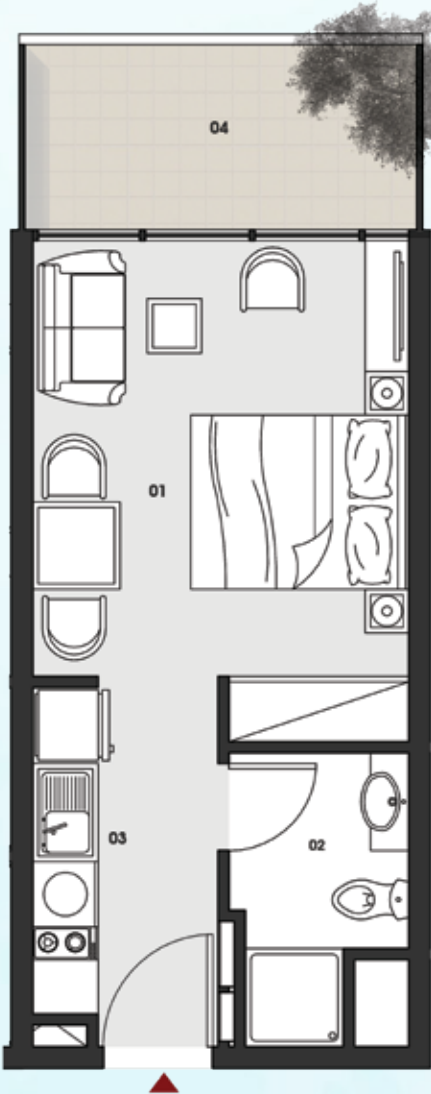


JUNIOR ONE BEDROOM PLAN	
01 LIVINGROOM	3.4 x 2.3 m2
02 DINING	2.0 x 1.5 m2
03 KITCHEN	2.0 x 2.3 m2
04 BEDROOM	4.0 x 3.0 m2
05 BATHROOM	2.2 x 2.0 m2
06 BALCONY	VARIABLE

"All drawings and dimensions are approximates. Drawings are not to scale and are subjects to change without notice. The developer reserves the right to make revisions. The units are taken from the typical floor of the building and columns may vary in size depending on the floor level. The furnishings and accessories shown are for representation only. The length and width of the unit and balcony varies depending on which floor and which orientation the unit is located within the building to comply with the building authority regulations."

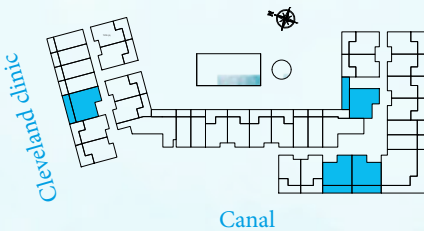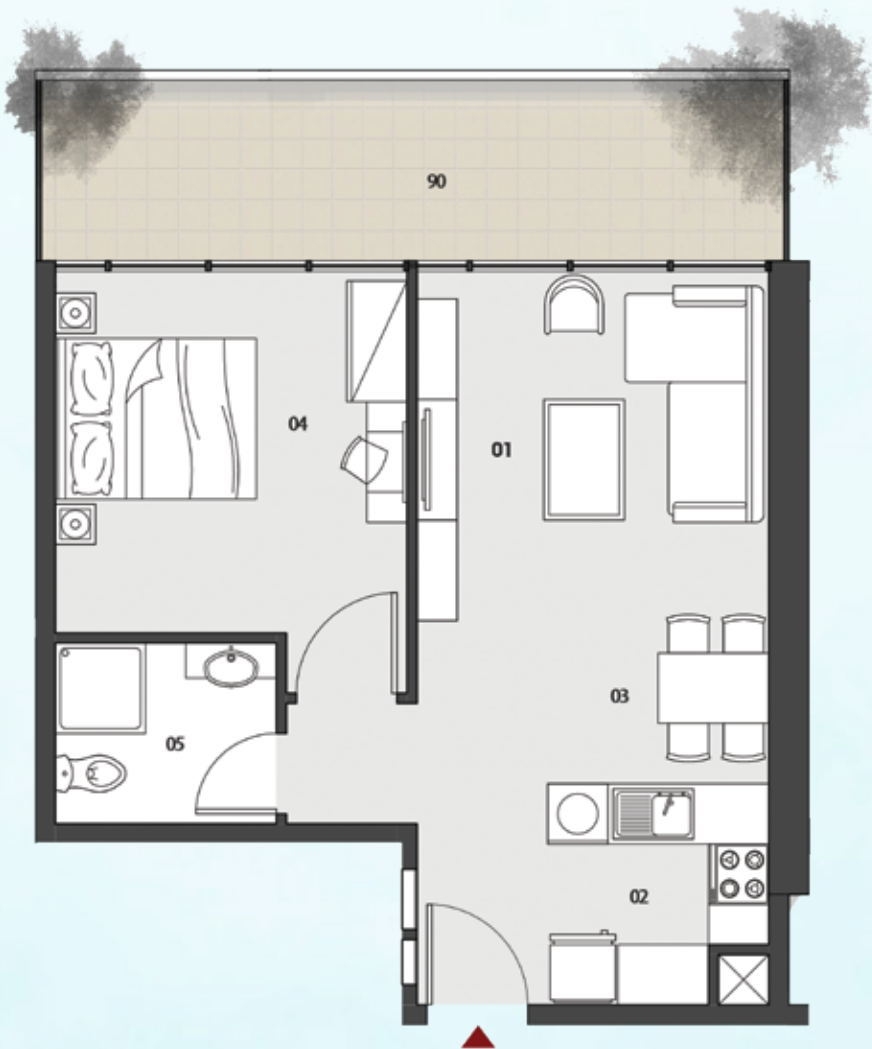



ONE BEDROOM TYPE A PLAN

01 LIVING	3.5 x 3.4 m2
02 KEICHEN	2.0 x 2.2 m2
03 DINING	1.5x 2.2 m2
04 BEDROOM	3.5 x 3.5 m2
05 BATHROOM	1.8 x 2.2 m2
06 BALCONY	VARIABLE

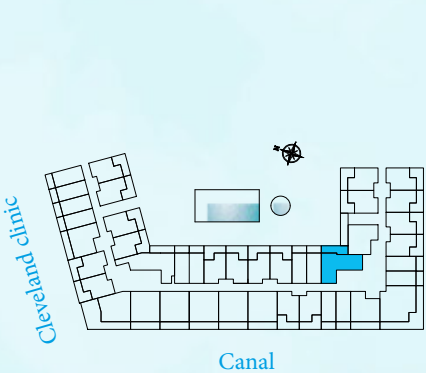


ONE BEDROOM TYPE B PLAN

01 LIVING	3.0 x 3.4 m2
02 KITCHEN	2.2 x 2.2 m2
03 DINING	2.3 x 2.2 m2
04 BEDROOM	4.4 x 3.5 m2
05 CLOSET	1.6 x 2.4 m2
06 BATHROOM	1.8 x 2.4 m2
07 BALCONY	VARIABLE

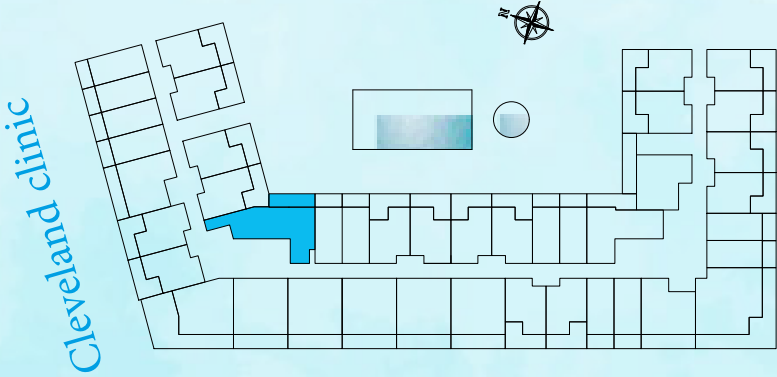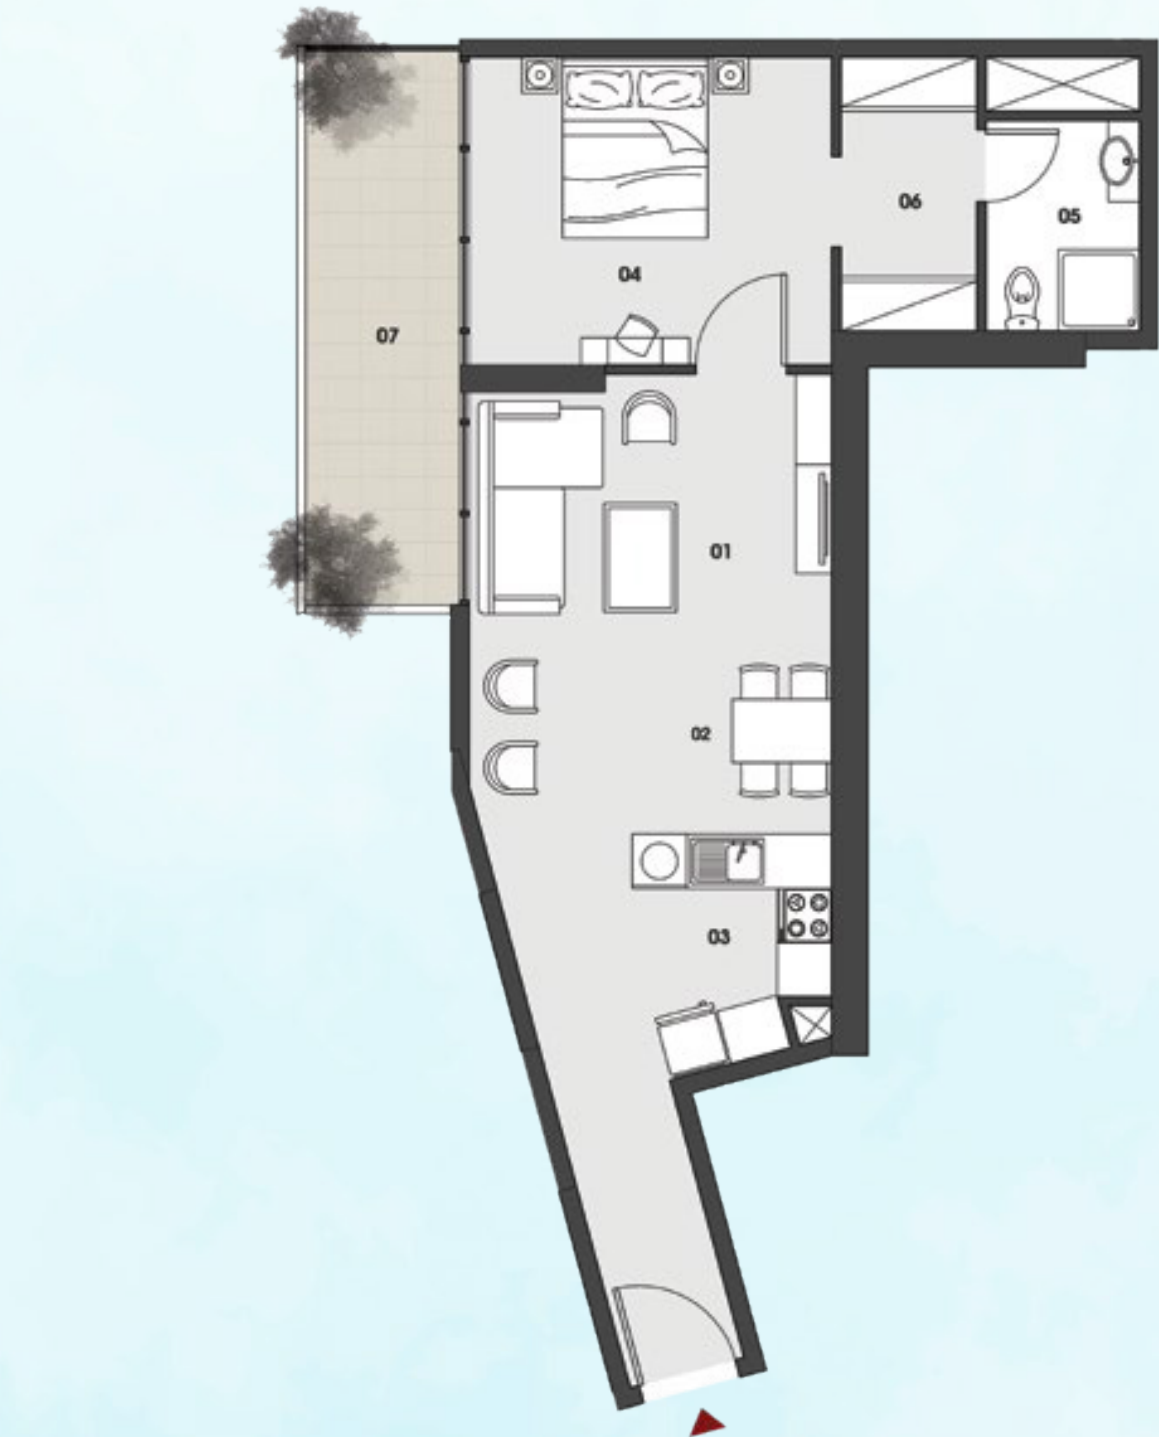


ONE BEDROOM TYPE C PLAN

01 LIVING	4.5 x 4.0 m2
02 KITCHEN	2.2 x 3.0 m2
03 DINING	2.0 x 2.0 m2
04 BEDROOM	4.0 x 3.4 m2
05 CLOSET	1.5 x 3.0 m2
06 BATHROOM	1.7 x 2.3 m2
07 BALCONY	VARIABLE

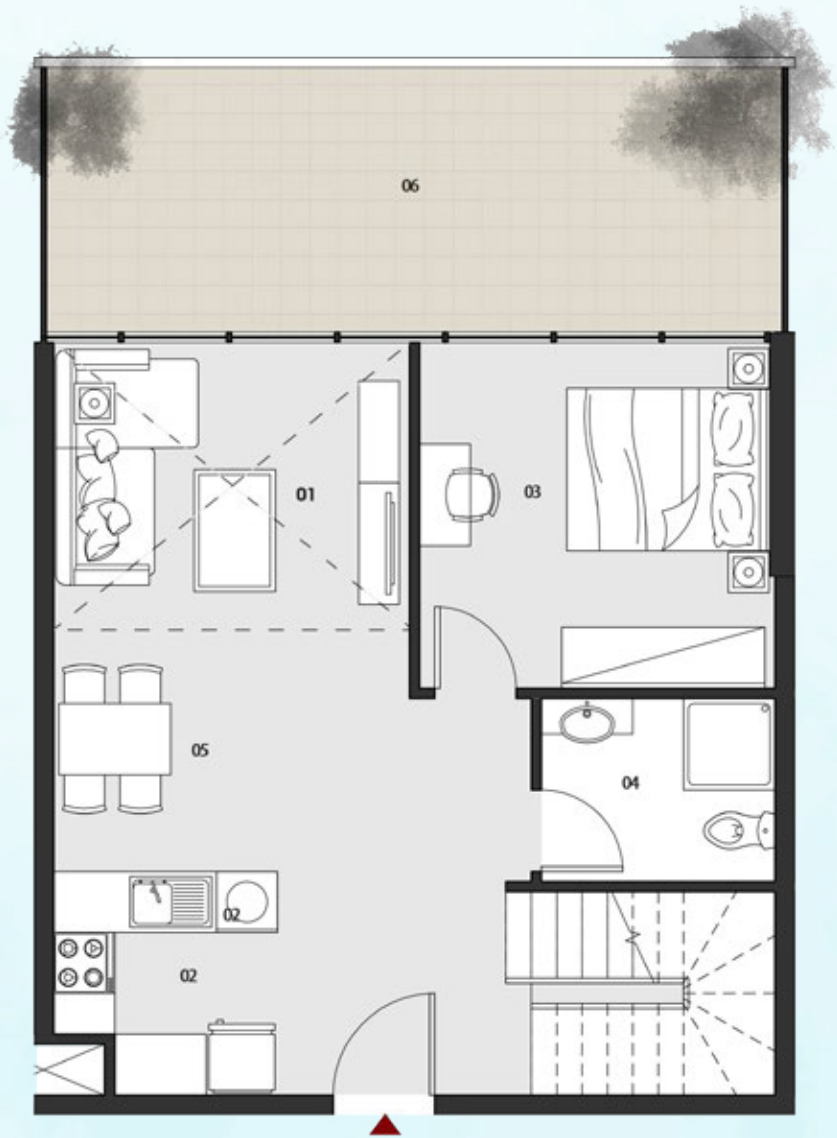


THREE BEDROOM LOFT TYPE A PLAN LOWER LEVEL	
01 LIVING	5.2 x 3.5 m2
02 KEICHEN	2.2 x 2.2 m2
03 DINING	2.2x 3.5 m2
04 BEDROOM	3.5 x 3.5 m2
05 BATHROOM	2.2 x 1.8 m2
06 BALCONY	VARIABLE

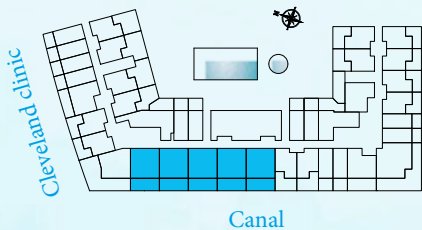

**THREE BEDROOM LOFT TYPE A PLAN
UPPER LEVEL**


01 BEDROOM	3.5 x 3.4 m2
02 BATHROOM	2.2 x 1.8 m2

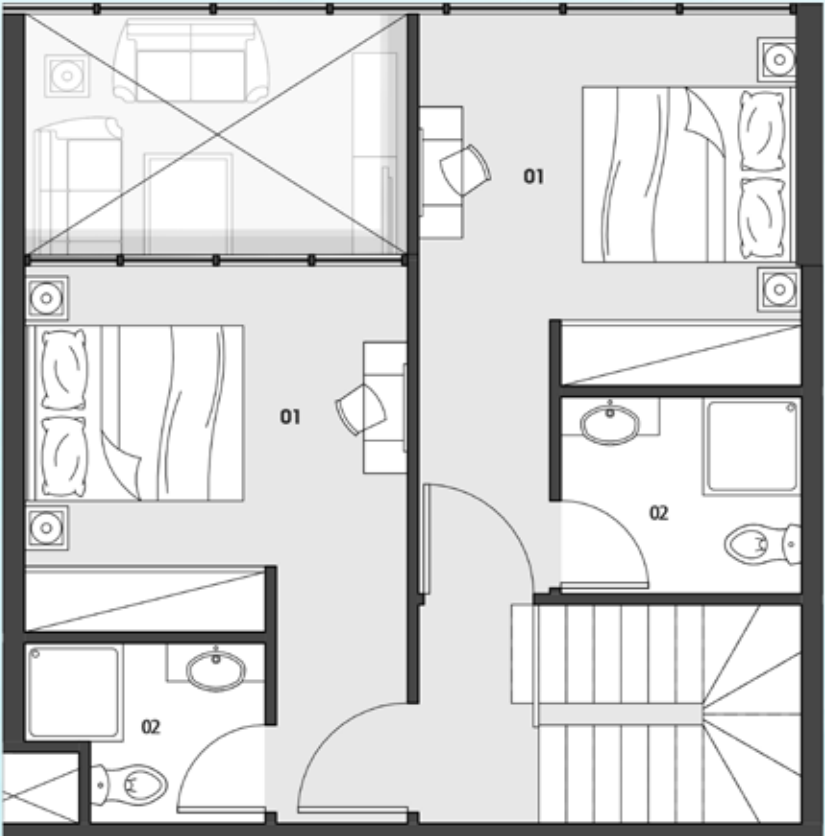





THREE BEDROOM LOFT TYPE B
PLAN LOWER LEVEL

01 LIVING	4.0 x 3.5 m2
02 KITCHEN	2.2 x 2.2 m2
03 DINING	2.5 x 2.2 m2
04 BEDROOM	3.5 x 3.4 m2
05 BATHROOM	2.2 x 1.4 m2
06 STAIRS	2.2 x 1.7 m2
07 BALCONY	VARIABLE


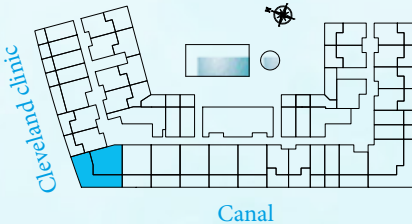


THREE BEDROOM LOFT TYPE B
PLAN UPPER LEVEL



01 BEDROOM	3.7 x 3.5 m2
02 BATHROOM	2.5 x 1.8 m2

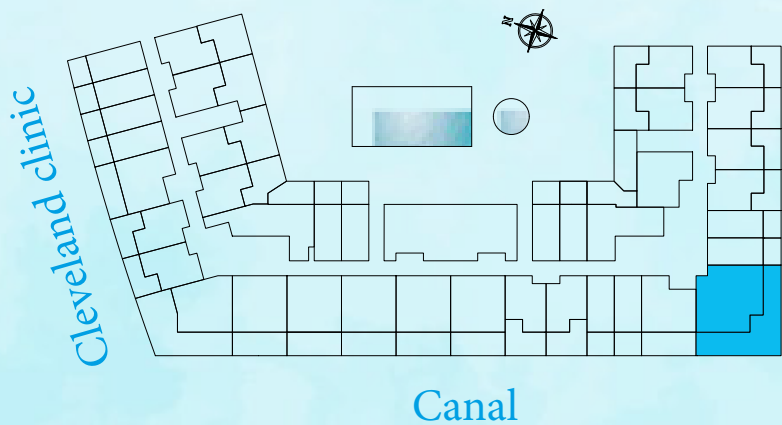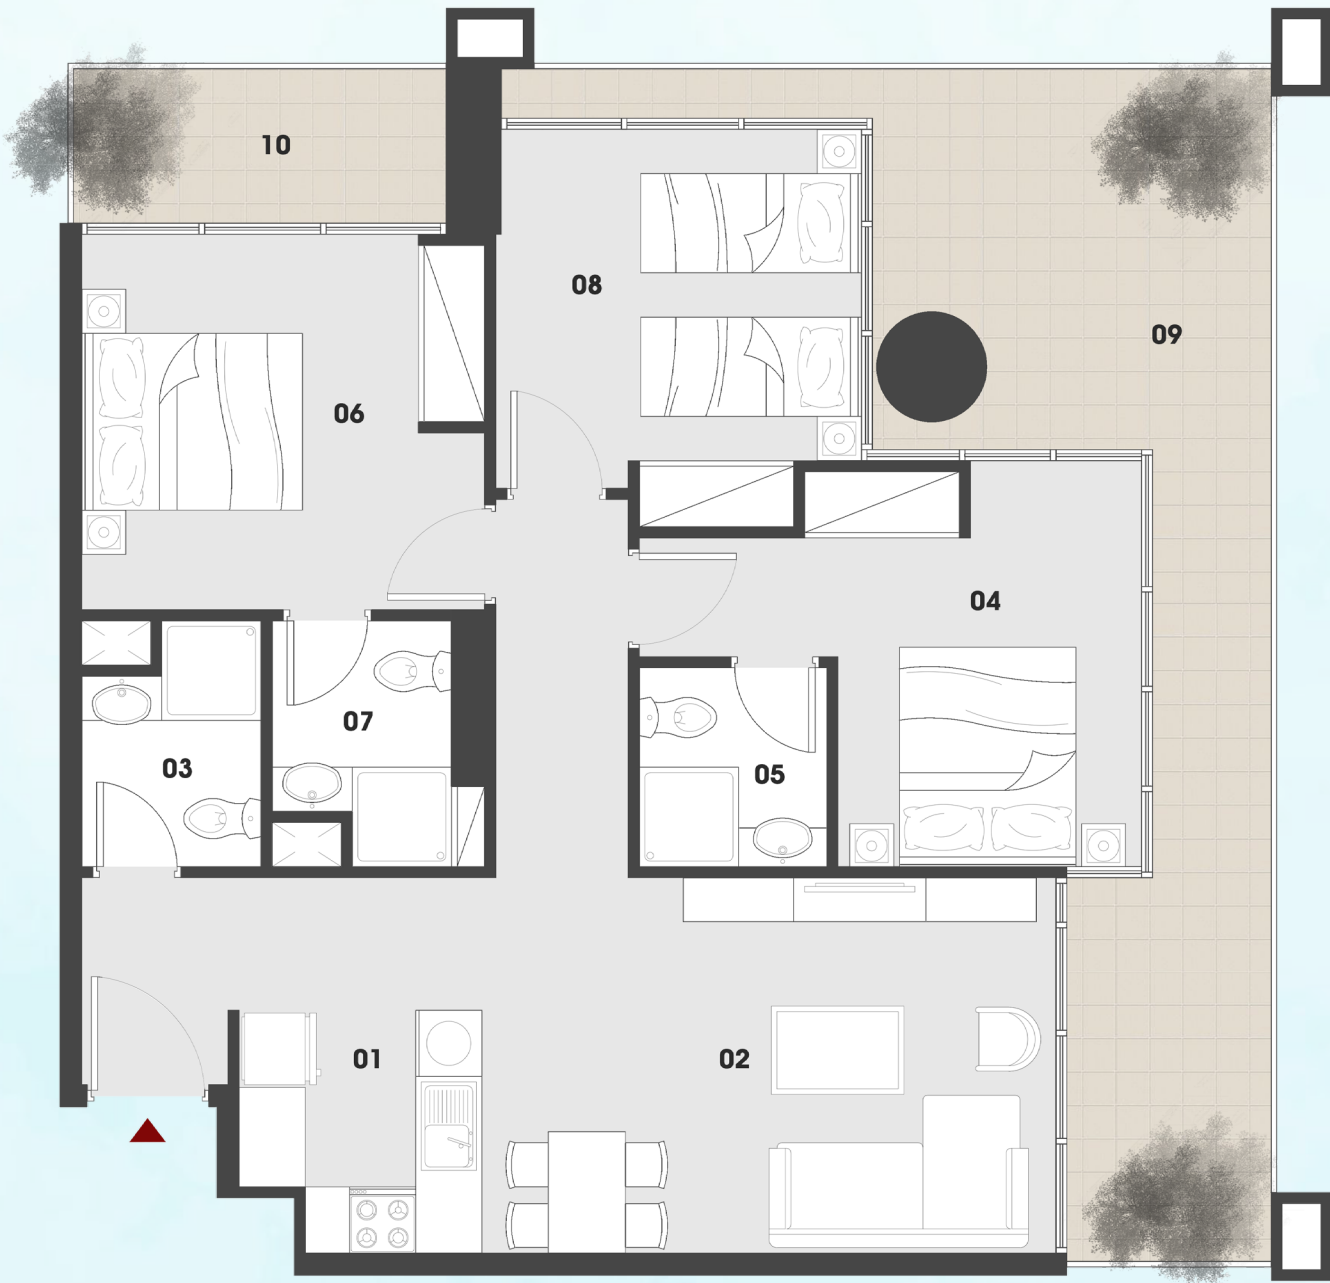

THREE BEDROOM TYPE A PLAN		
01 KITCHEN	2.1 x 2.2 m2	
02 LIVING/DINING	3.4 x 5.2 m2	
03 BATHROOM	2.2 x 1.6 m2	
04 MASTER BEDROOM	3.7 x 2.8 m2	
05 MASTER BATHROOM	1.8 x 1.7 m2	
06 MASTER BEDROOM	3.4 x 3.6 m2	
07 MASTER BATHROOM	2.2 x 1.6 m2	
08 BEDROOM	3.0 x 3.3 m2	
09 BALCONY	10.8 x 3.6 m2	
10 BALCONY	1.4 x 3.4 m2	

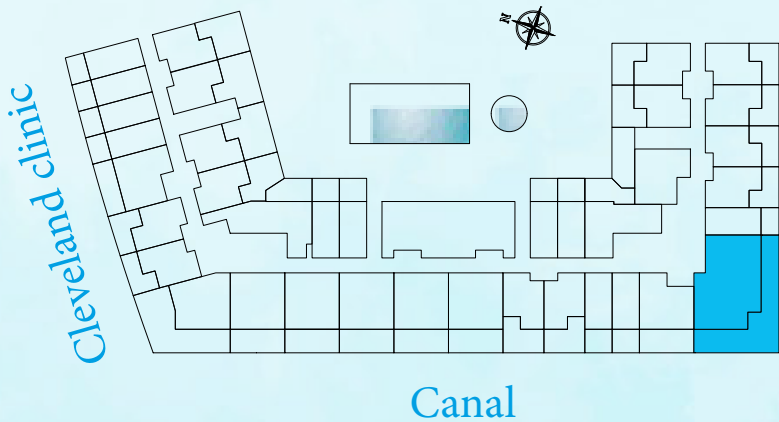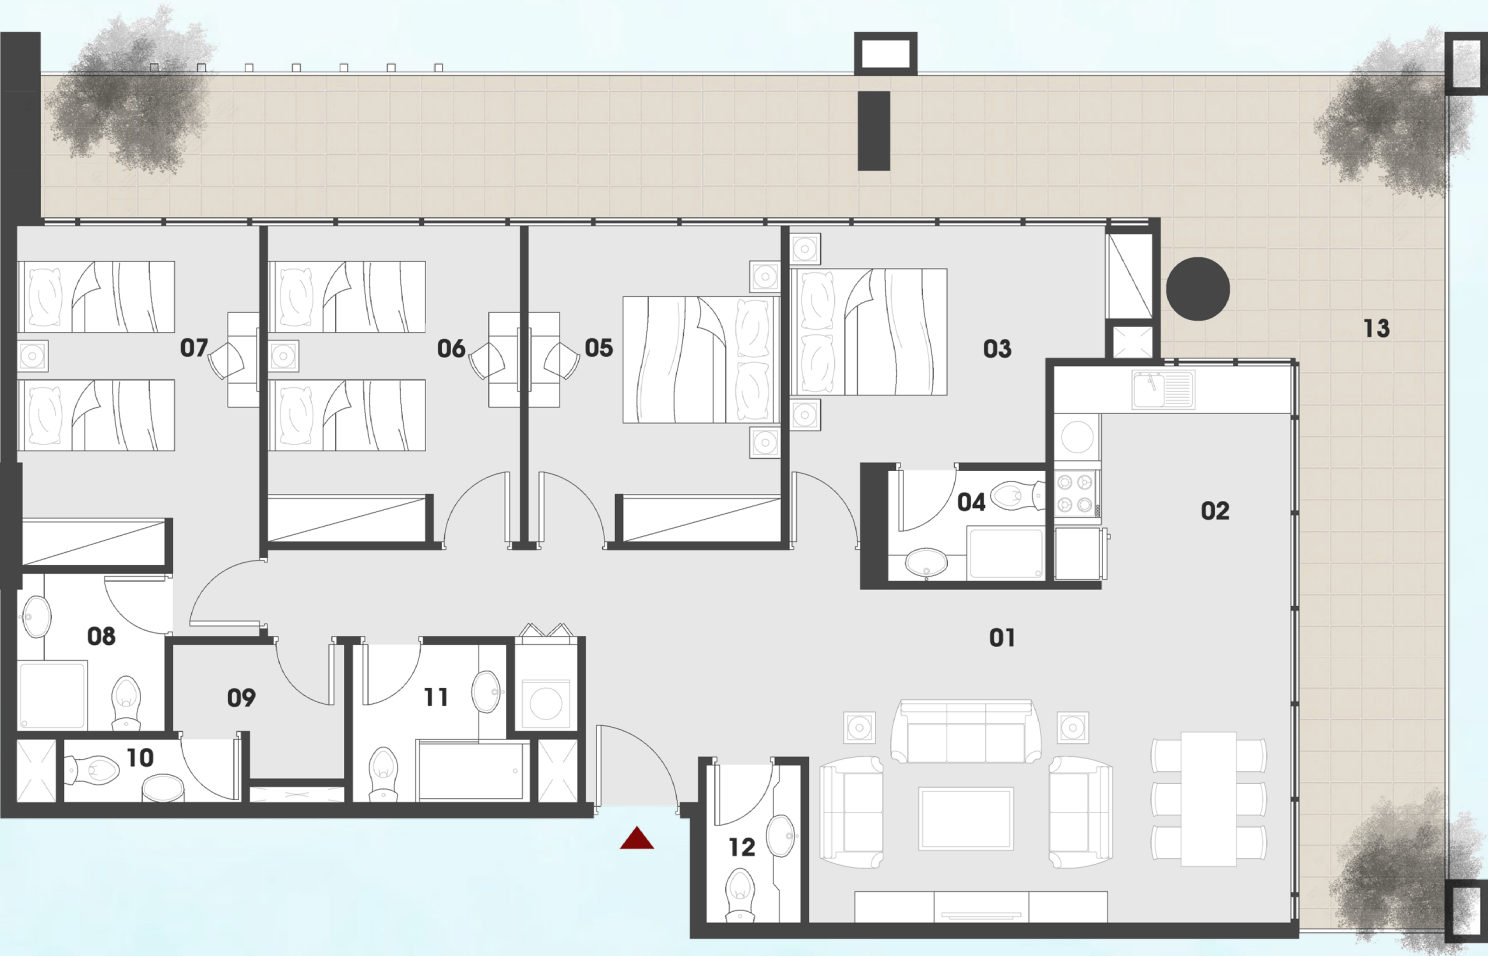


FOUR BEDROOM TYPE A PLAN		
01 LIVING/DINING	4.2 x 6.1 m2	
02 KITCHEN	2.8 x 3.0 m2	
03 MASTER BEDROOM	3.0 x 4.0 m2	
04 MASTER BATHROOM	1.4 x 2.0 m2	
05 BEDROOM	4.0 x 3.2 m2	
06 BEDROOM	4.0 x 3.2 m2	
07 MASTER BEDROOM	3.1 x 4.3 m2	
08 MASTER BATHROOM	2.0 x 1.8 m2	
09 MAID	2.2 x 1.7 m2	
10 WASHROOM	0.8 x 2.2 m2	
11 BATHROOM	2.0 x 2.2 m2	
12 WASHROOM	2.0 x 1.2 m2	
13 BALCONY	1.8 x 17.0 m2	

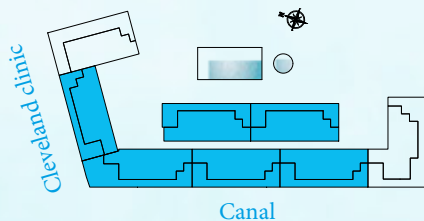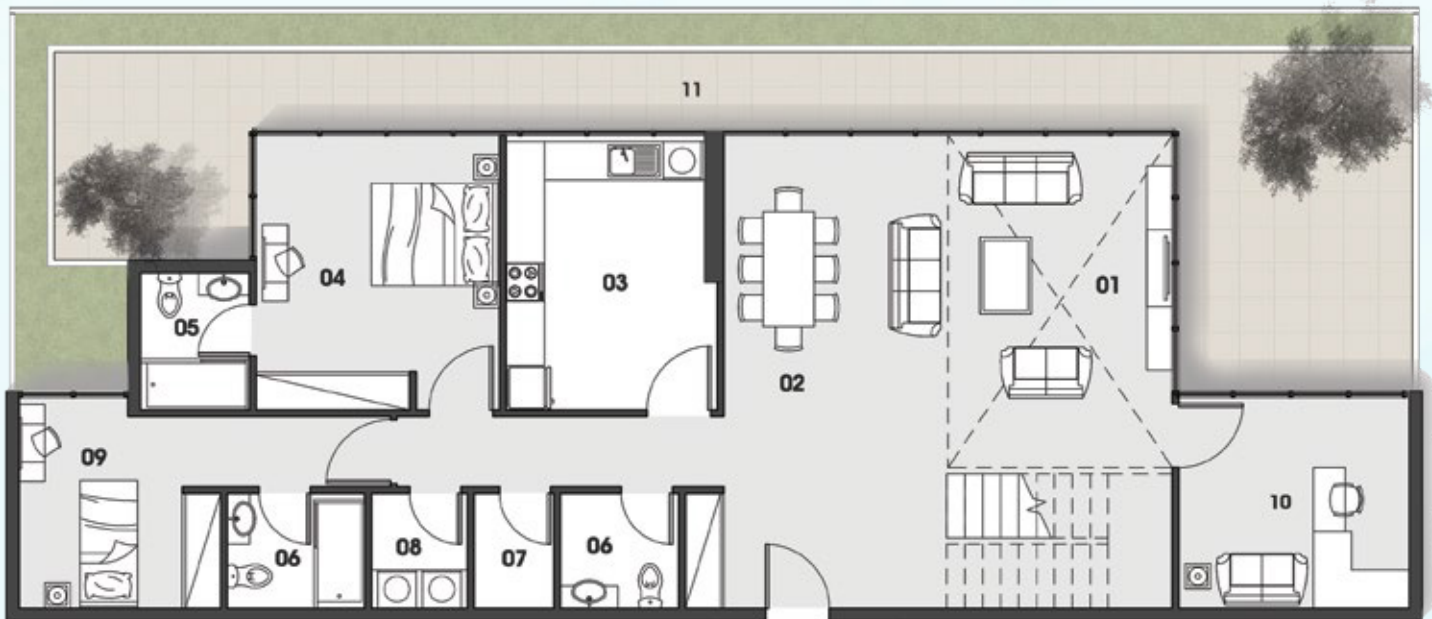



PENTHOUSE TYPE A PLAN LOWER LEVEL

01 LIVING	4.5 x 5.2 m ²
02 DINING	4.4 x 2.5 m ²
03 KITCHEN	3.3 x 4.2 m ²
04 MASTER BEDROOM	4.3 x 3.8 m ²
05 MASTER BATHROOM	1.7 x 2.1 m ²
06 BATHROOM	1.8 x 2.1 m ²
07 STORAGE	1.8 x 1.5 m ²
08 LAUNDARY	1.8 x 1.5 m ²
09 BEDROOM	3.1 x 3.3 m ²
10 OFFICE	3.6 x 3.3 m ²
11 TERRACE	VARIABLE

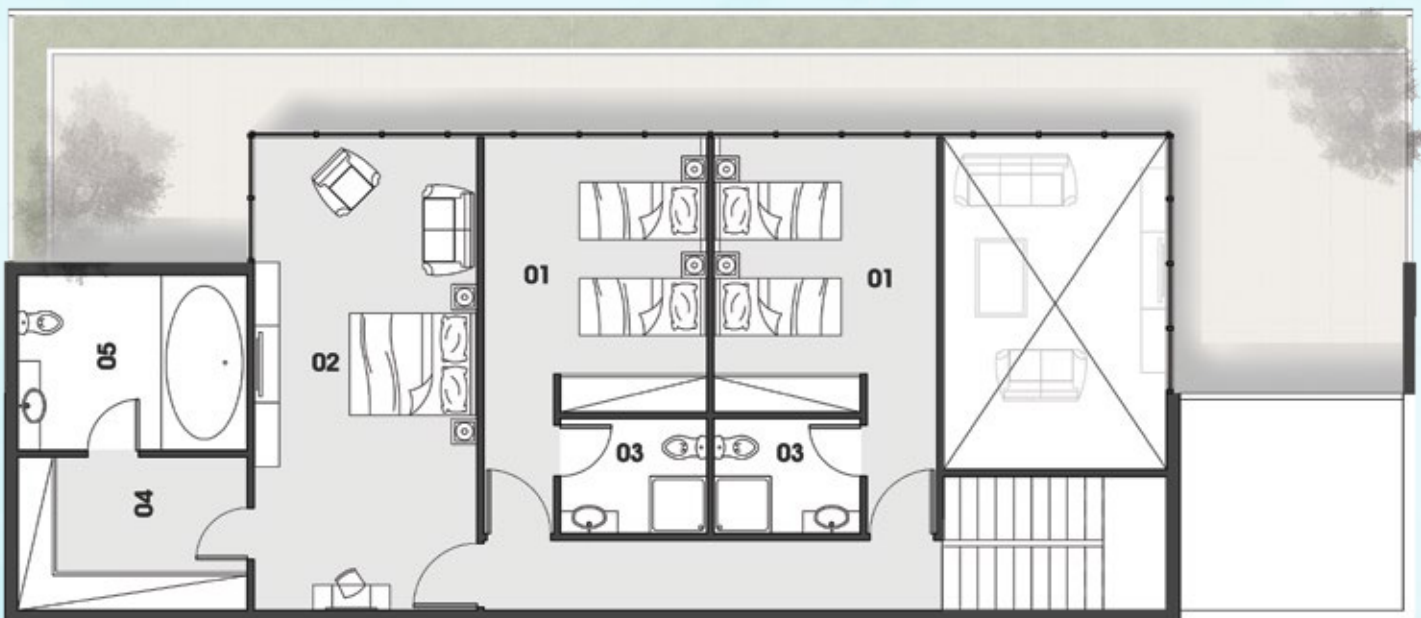


PENTHOUSE TYPE A PLAN LOWER LEVEL

01 BEDROOM	3.5 x 4.3 m ²
02 MASTER BEDROOM	7.4 x 3.5 m ²
03 BATHROOM	2.3 x 1.8 m ²
04 CLOSET	3.6 x 2.7 m ²
05 MASTER BATHROOM	2.7 x 3.6 m ²

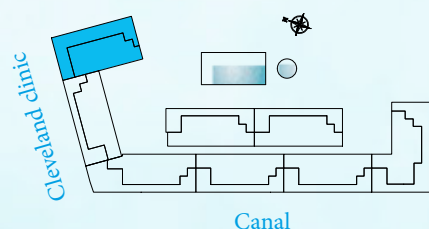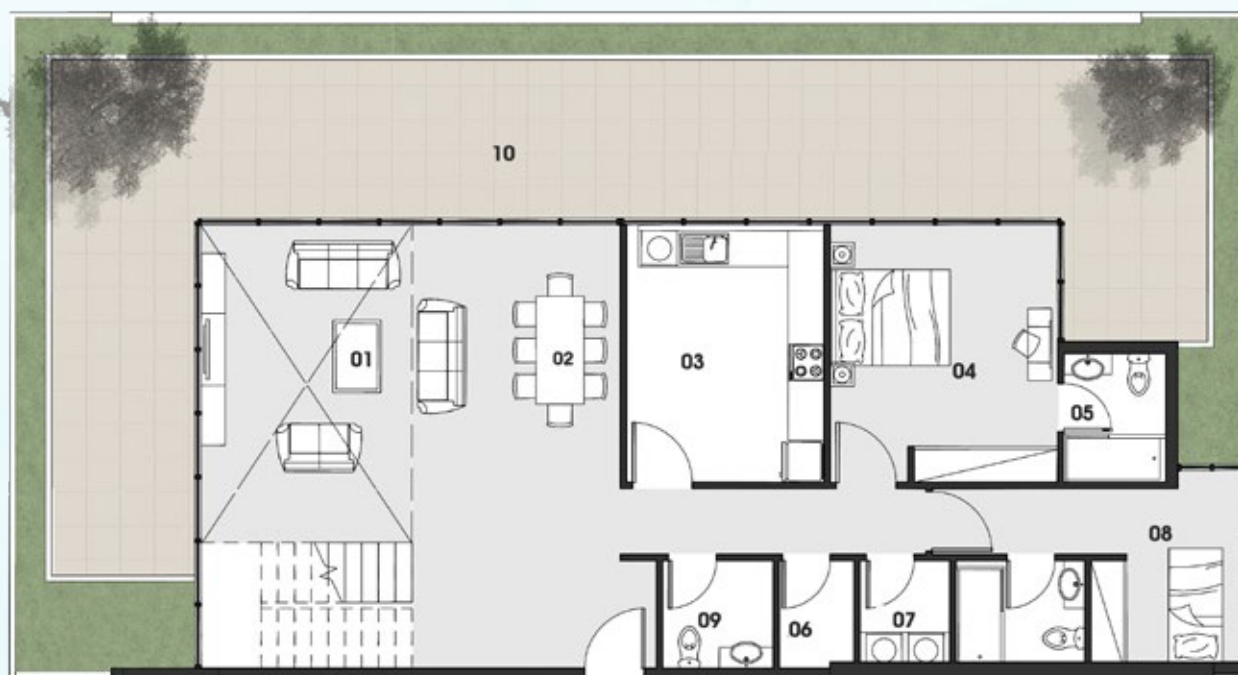


PENTHOUSE TYPE B PLAN LOWER LEVEL

01 LIVING	4.5 x 5.3 m2
02 DINING	5.3 x 3.0 m2
03 KITCHEN	4.3 x 3.3 m2
04 MASTER BEDROOM	3.8 x 4.3 m2
05 MASTER BATHROOM	2.1 x 1.7 m2
06 BATHROOM	1.8 x 2.1 m2
07 STORAGE	1.2 x 1.7 m2
08 LAUNDARY	1.5 x 1.7 m2
09 BEDROOM	3.0 x 2.5 m2
10 TERRACE	VARIABLE


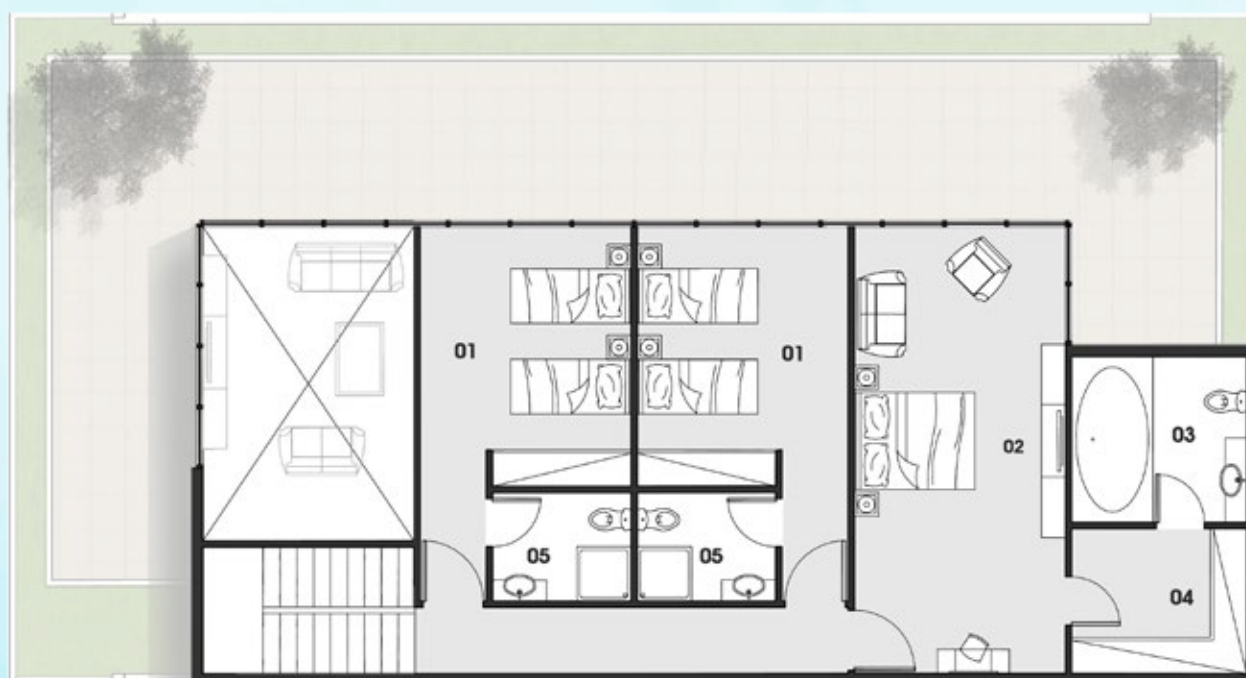


PENTHOUSE TYPE B PLAN UPPER LEVEL

01 BEDROOM	3.5 x 4.3 m2
02 MASTER BEDROOM	7.4 x 3.5 m2
03 MASTER BATHROOM	2.7 x 3.9 m2
04 BATHROOM	2.4 x 1.8 m2
05 CLOSET	2.4 x 2.9 m2

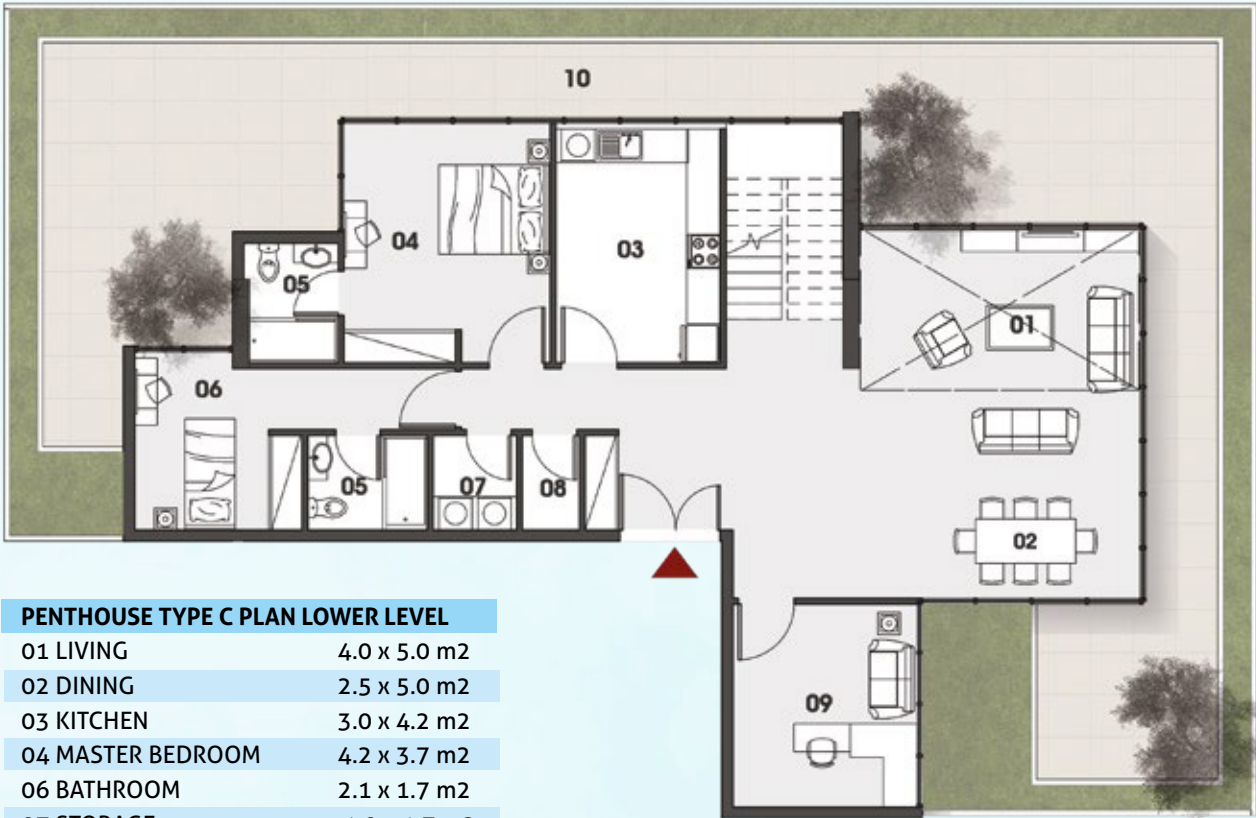


PENTHOUSE TYPE C PLAN LOWER LEVEL	
01 LIVING	4.0 x 5.0 m2
02 DINING	2.5 x 5.0 m2
03 KITCHEN	3.0 x 4.2 m2
04 MASTER BEDROOM	4.2 x 3.7 m2
06 BATHROOM	2.1 x 1.7 m2
07 STORAGE	1.0 x 1.7 m2
08 LAUNDRARY	1.5 x 1.7 m2
09 BEDROOM	3.0 x 3.2 m2
10 OFFICE	3.6 x 3.3 m2
11 TERRACE	VARIABLE

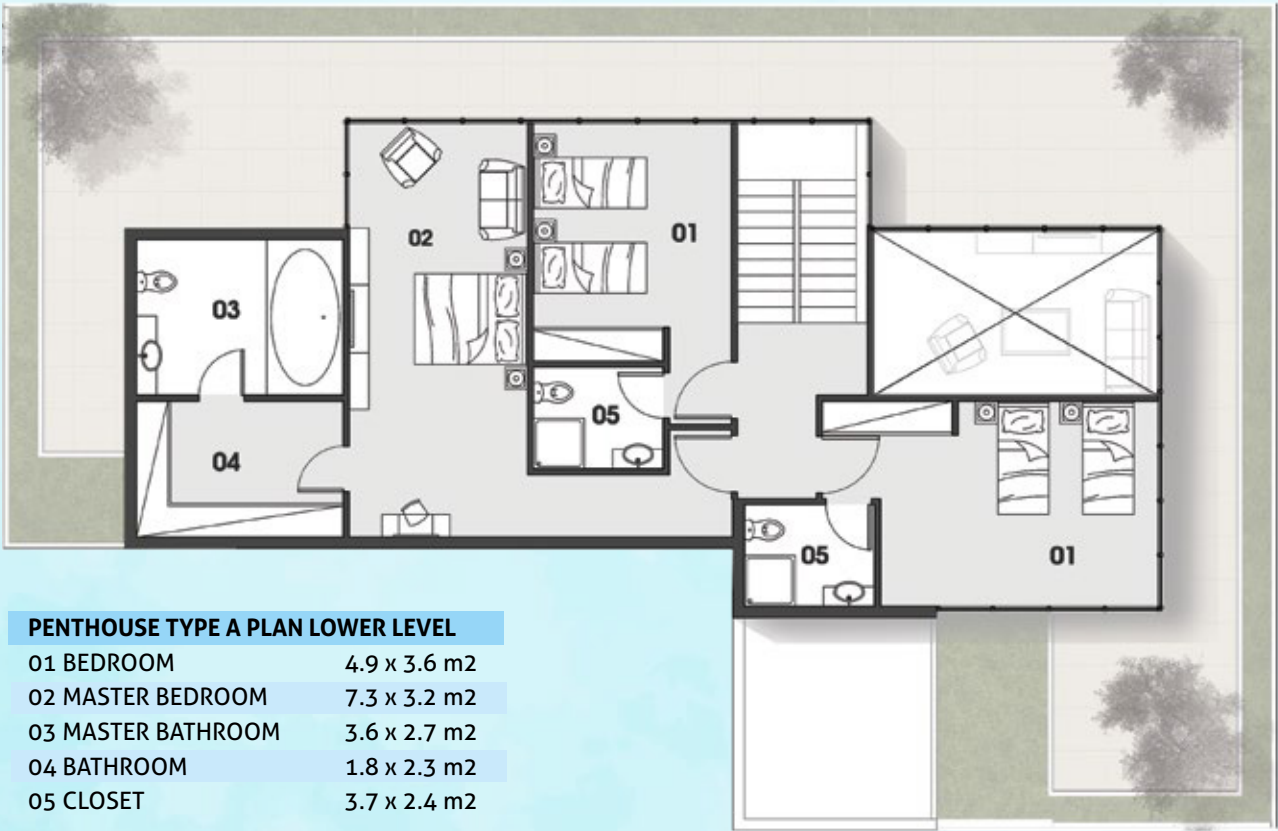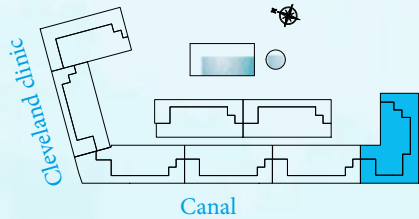

PENTHOUSE TYPE A PLAN LOWER LEVEL	
01 BEDROOM	4.9 x 3.6 m2
02 MASTER BEDROOM	7.3 x 3.2 m2
03 MASTER BATHROOM	3.6 x 2.7 m2
04 BATHROOM	1.8 x 2.3 m2
05 CLOSET	3.7 x 2.4 m2

RETAIL

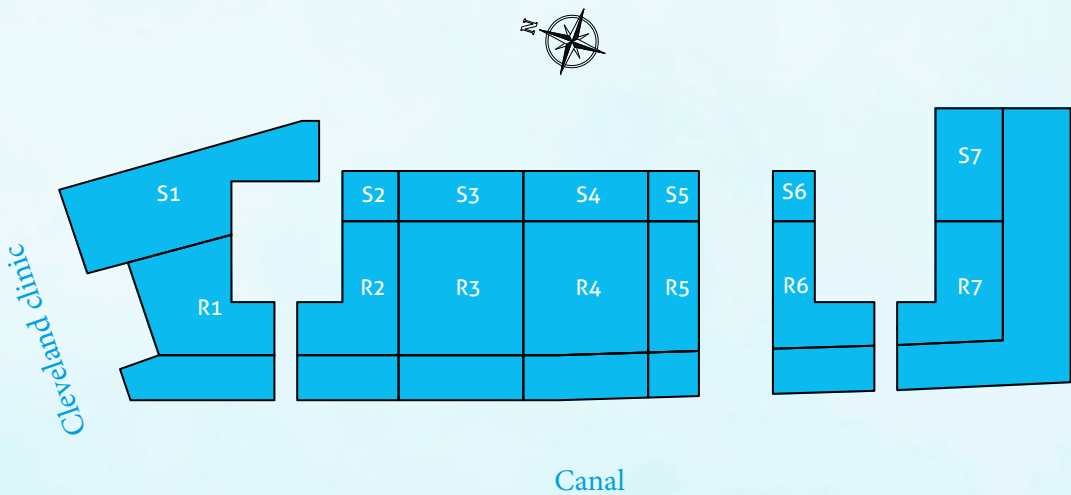

NO.	TYPE	AREA (SQ.FT)
R1	Retail	1.500
S1	Store	1.552
R2	Retail	1.198
S2	Store	233
R3	Retail	1.846
S3	Store	513
R4	Retail	1.836
S4	Store	513
R5	Retail	735
S5	Store	187
R6	Retail	1.036
S6	Store	376
R7	Retail	2.708
S7	Store	1.914



Abu Dhabi | Head Office

Tamouh Tower
27th Floor, Al Reem Island
P.O. Box: 111949
United Arab Emirates
Phone: +971 2 204 3300
info@reportageuae.com

Dubai Office

Oberoi Centre
3rd Floor, Business Bay
P.O. Box: 27446
United Arab Emirates
Phone: +971 4 240 5556
info@reportageuae.com

For more information, visit reportageuae.com
or call 800 7755 2 | +971 50 244 1078

